


# MANWAY EXTENSION AND COVER CHOICES

## POLYETHYLENE SEPTIC TANK

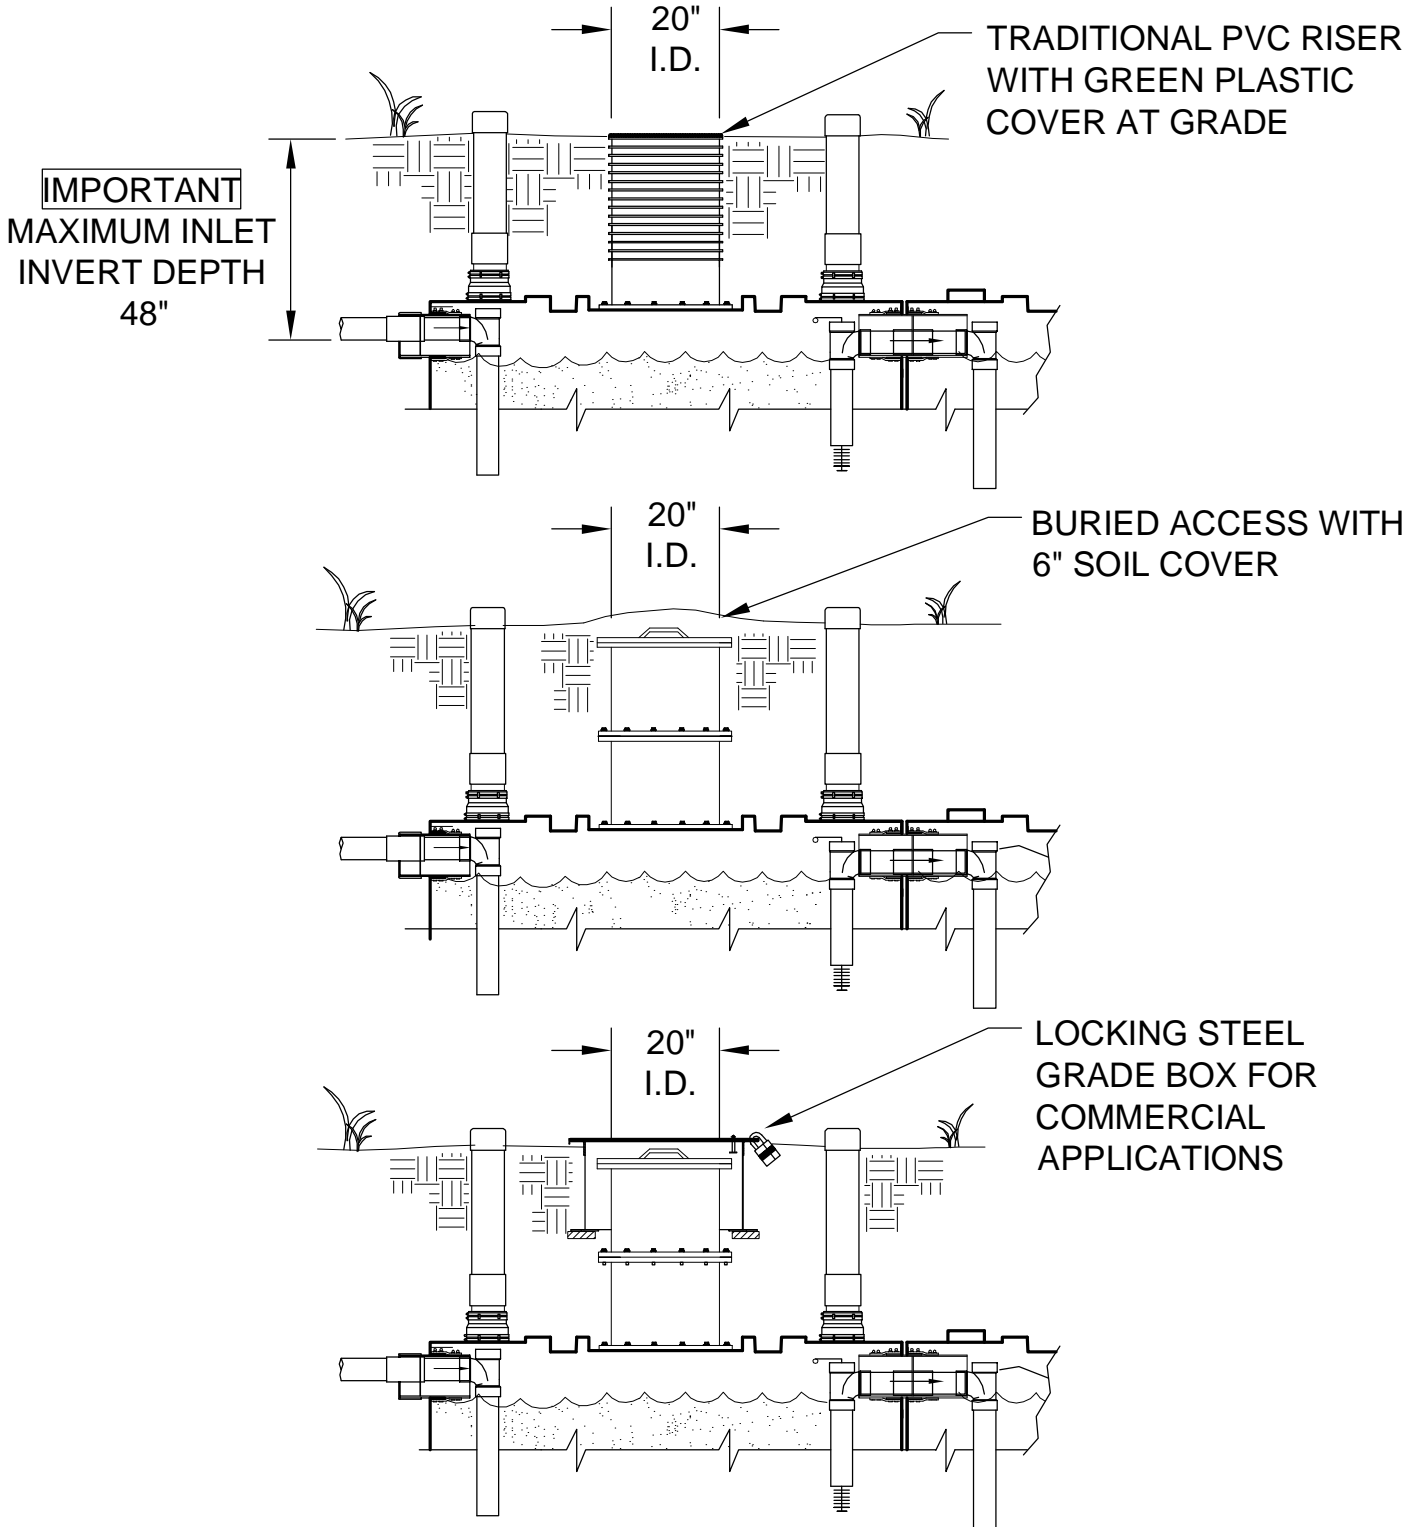

**⚠ WARNING**  
WASTEWATER SYSTEMS MUST BE APPROVED IN ADVANCE BY THE  
LOCAL PUBLIC HEALTH DEPARTMENT PRIOR TO INSTALLATION.

NOT TO SCALE, FOR ILLUSTRATION ONLY

Darco Inc.  
All Rights Reserved  
Revision 4/18/07