


# RAIN CAPTURE

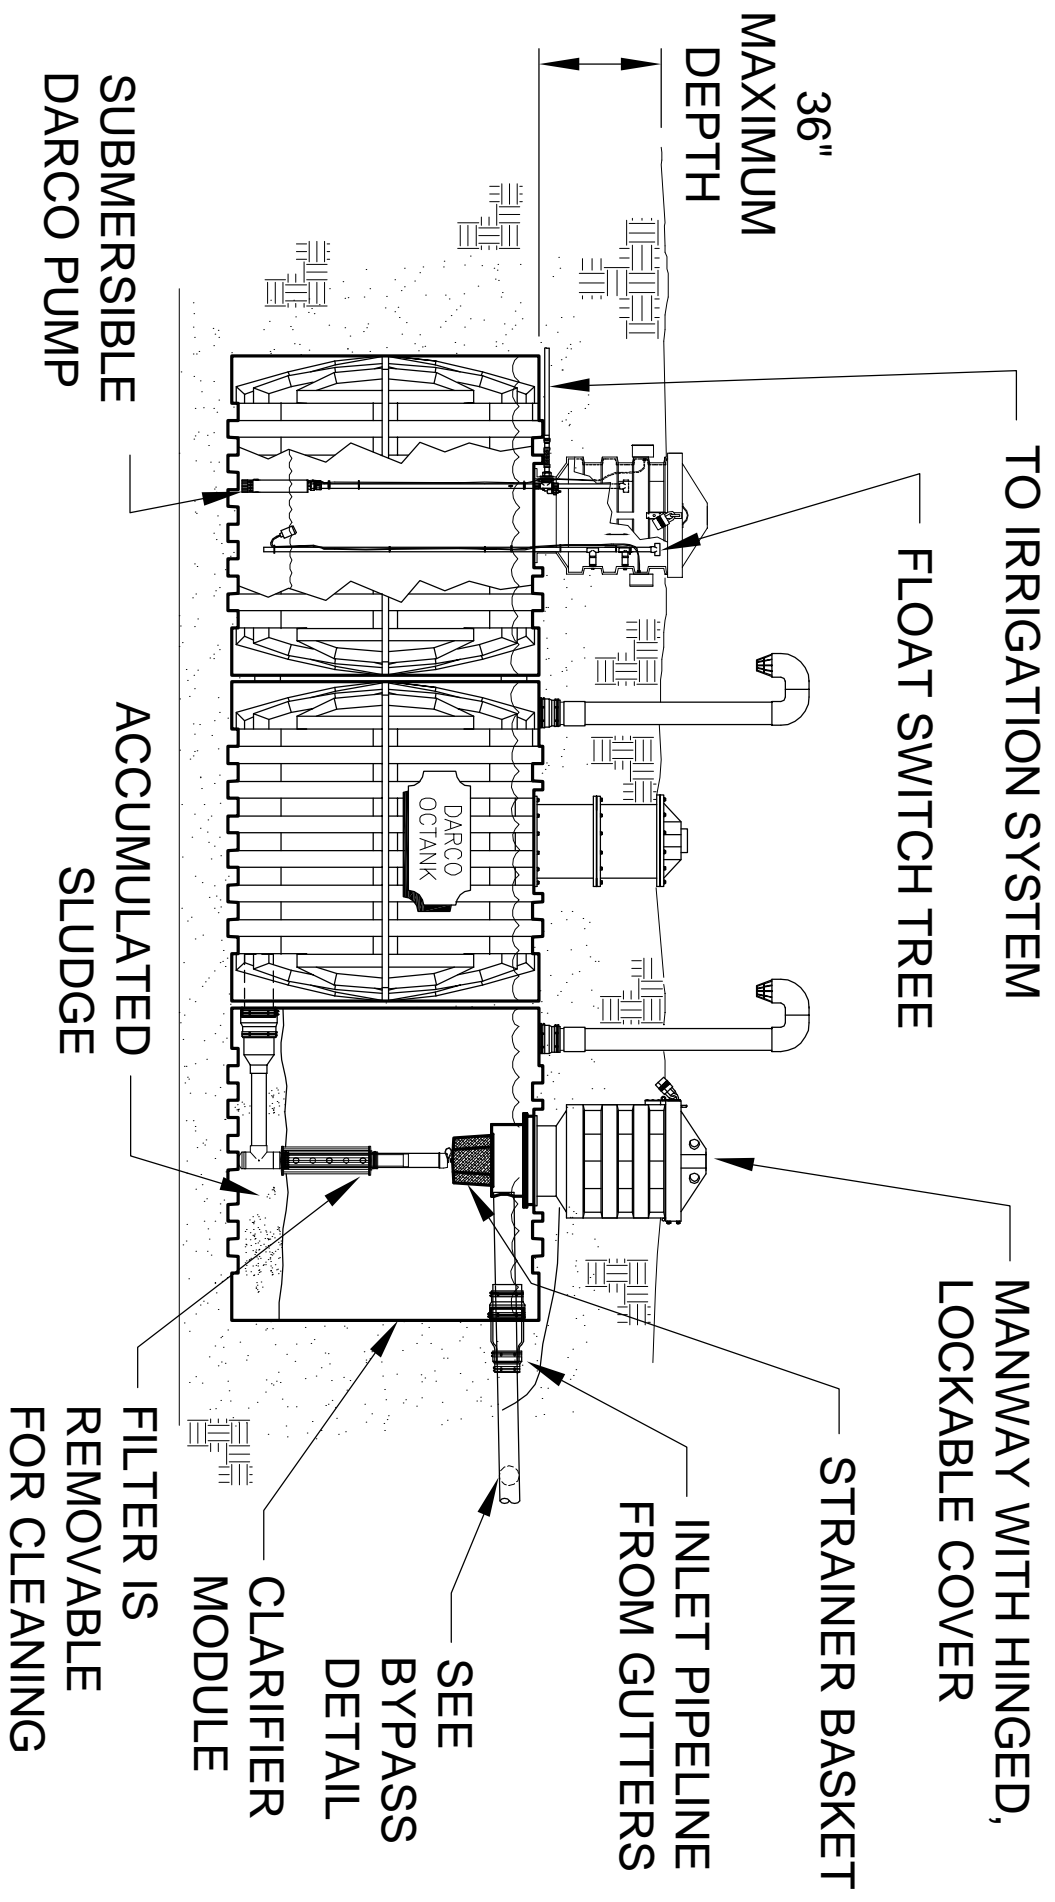

 **WARNING**  
**PLUMBING AND ELECTRICAL WORK MUST MEET LOCAL CODES**

NOT TO SCALE, FOR ILLUSTRATION ONLY