


POTABLE WATER - HOME STORAGE SYSTEM

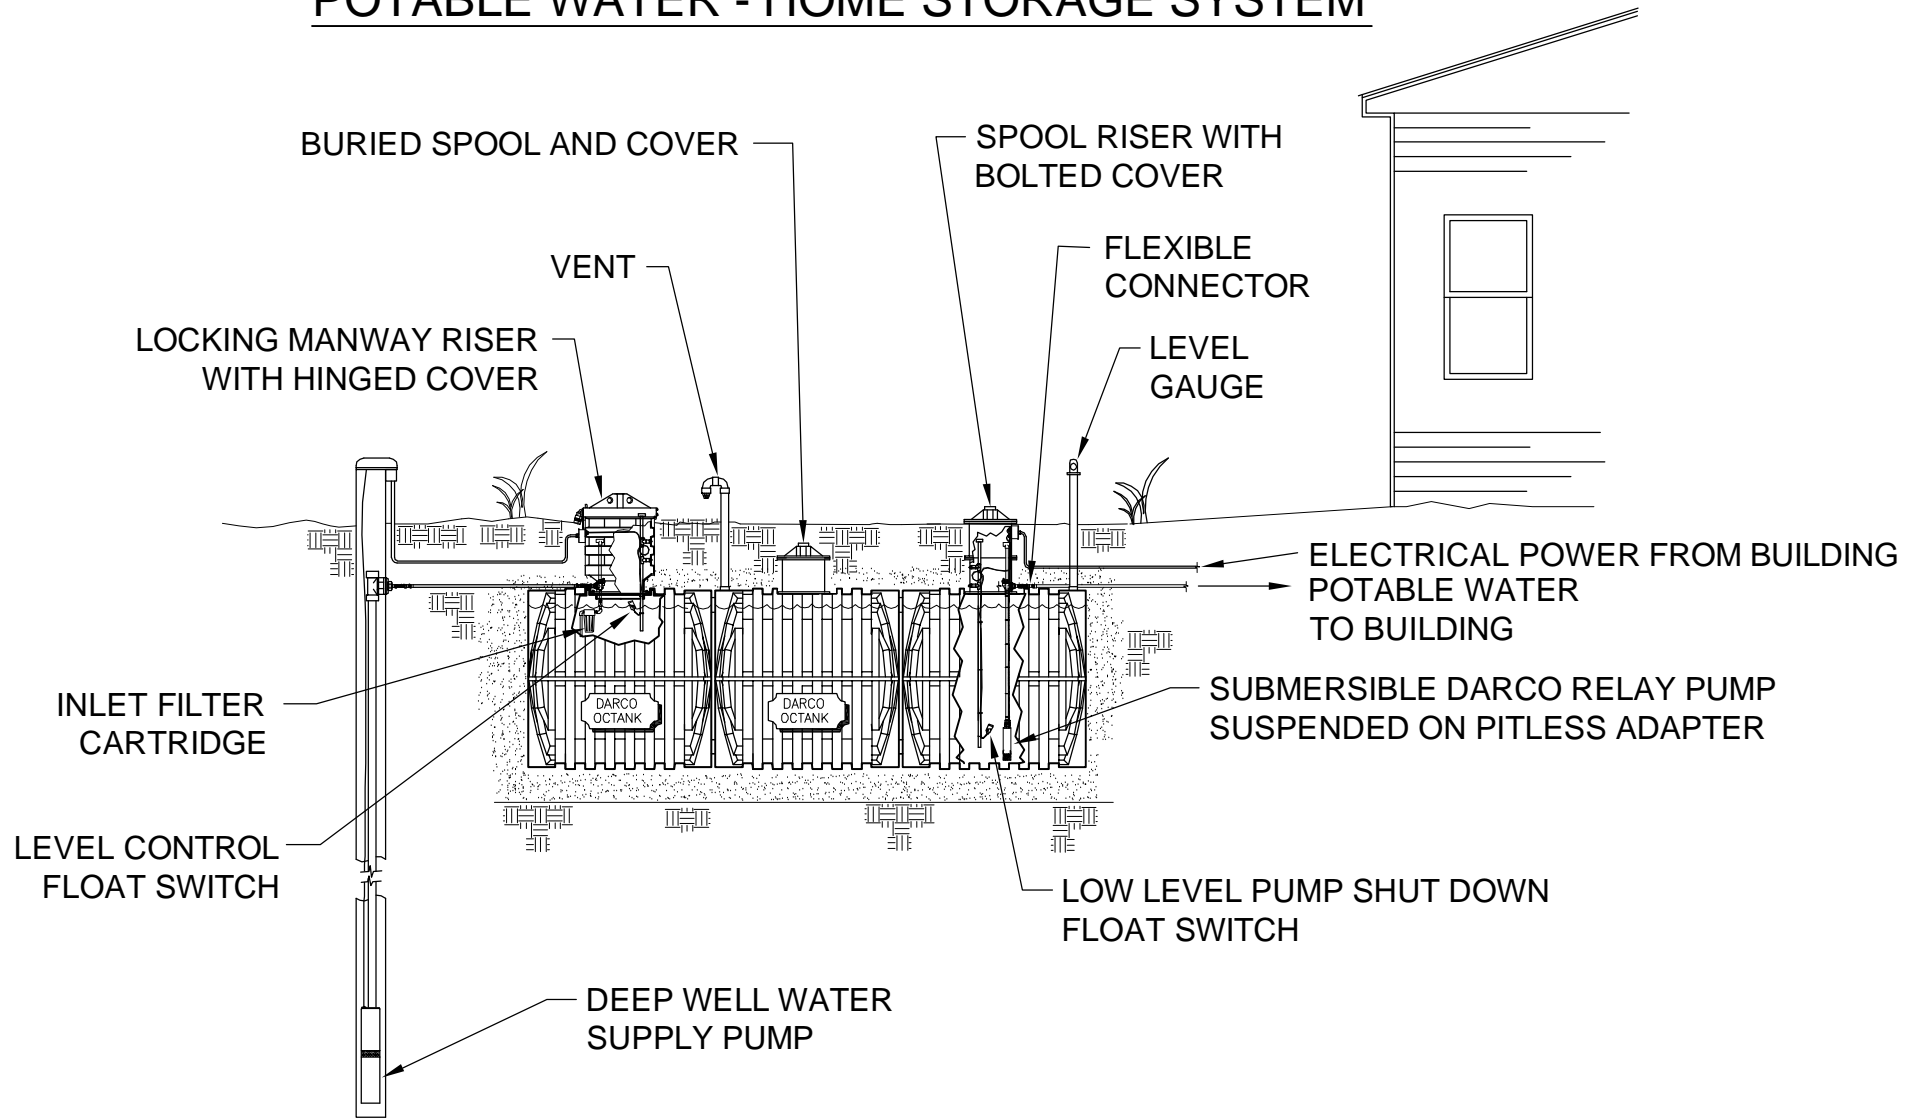

WARNING

PLUMBING AND ELECTRICAL WORK MUST MEET LOCAL CODES

NOT TO SCALE, FOR ILLUSTRATION ONLY