


POTABLE WATER - COMMERCIAL/INDUSTRIAL STORAGE SYSTEM

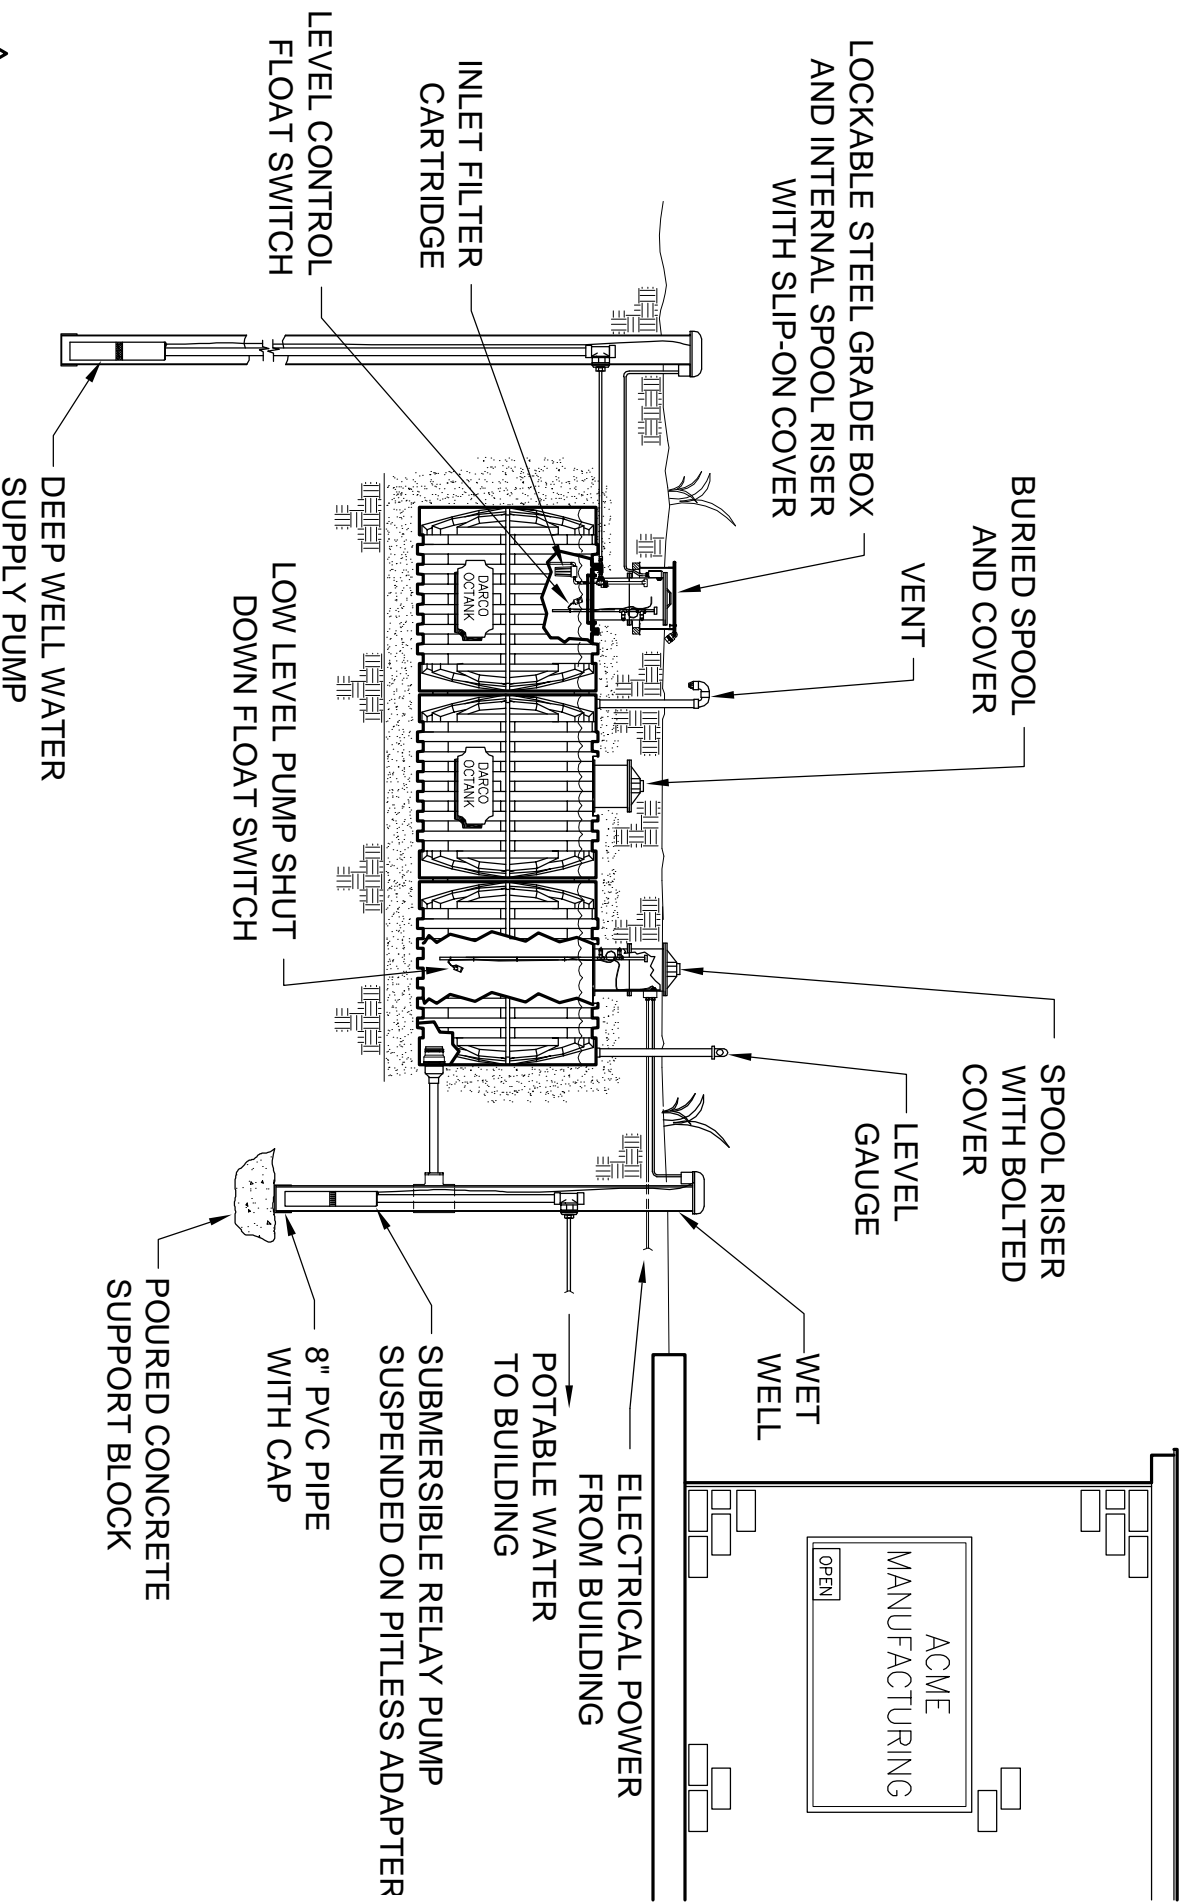

WARNING
PLUMBING AND ELECTRICAL WORK MUST MEET LOCAL CODES

NOT TO SCALE, FOR ILLUSTRATION ONLY