


# POTABLE WATER - HOME STORAGE SYSTEM

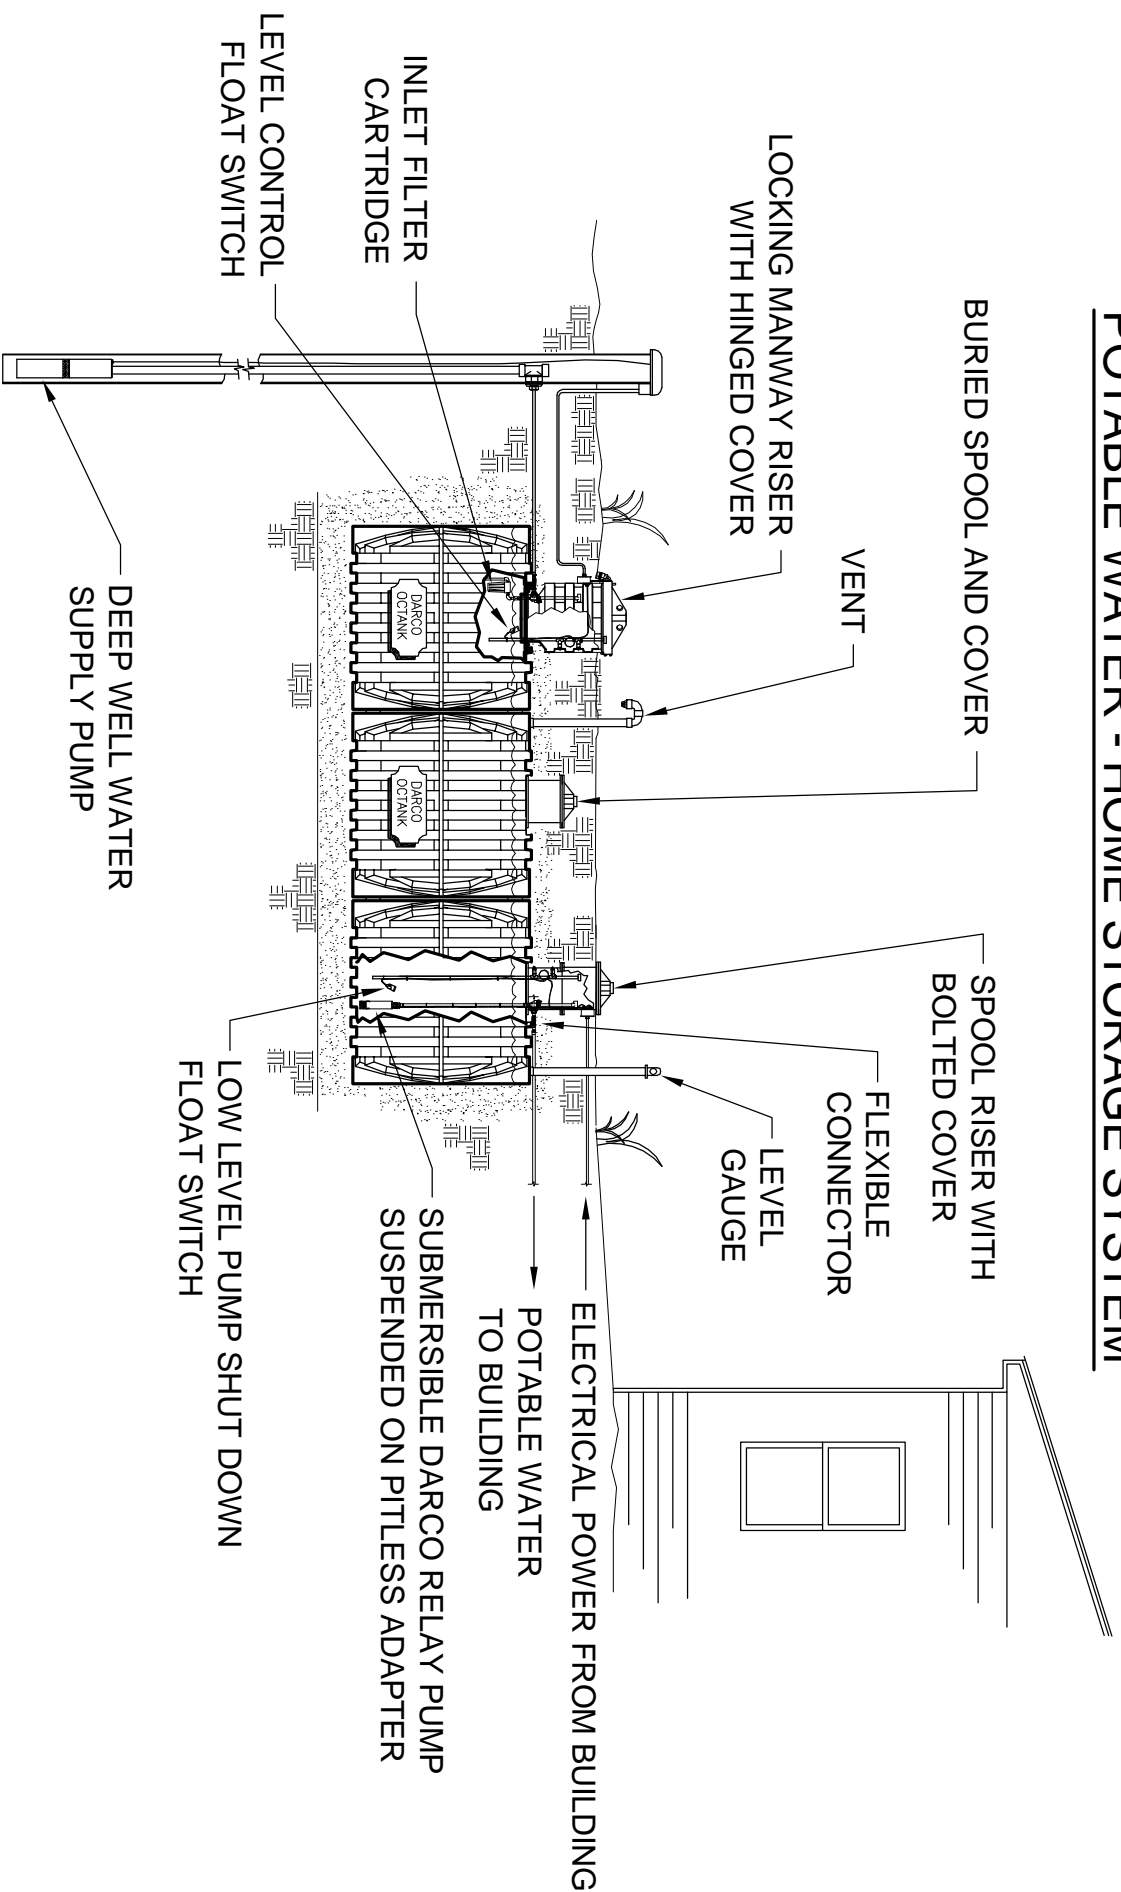

**WARNING**  
 PLUMBING AND ELECTRICAL WORK MUST MEET LOCAL CODES

NOT TO SCALE, FOR ILLUSTRATION ONLY