


# FIRE CISTERN - TRADITIONAL DRAFT DESIGN

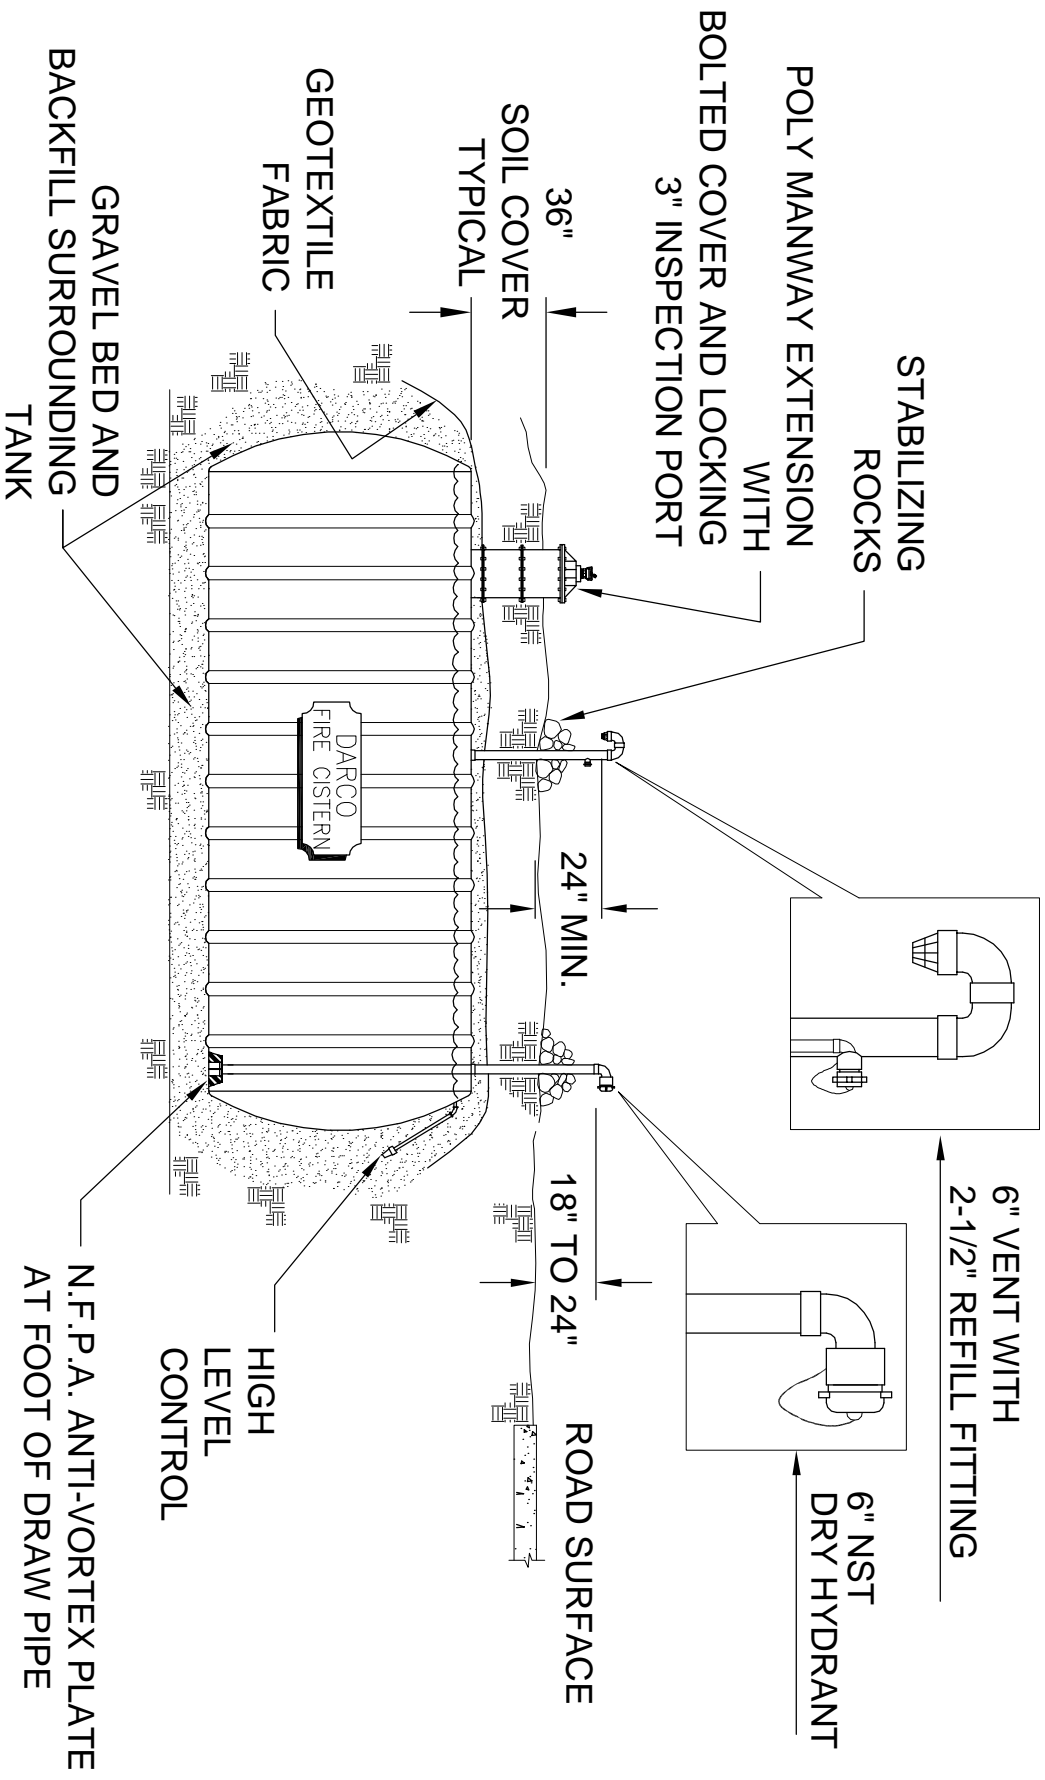

NOT TO SCALE, FOR ILLUSTRATION ONLY