



# RAIN CAPTURE

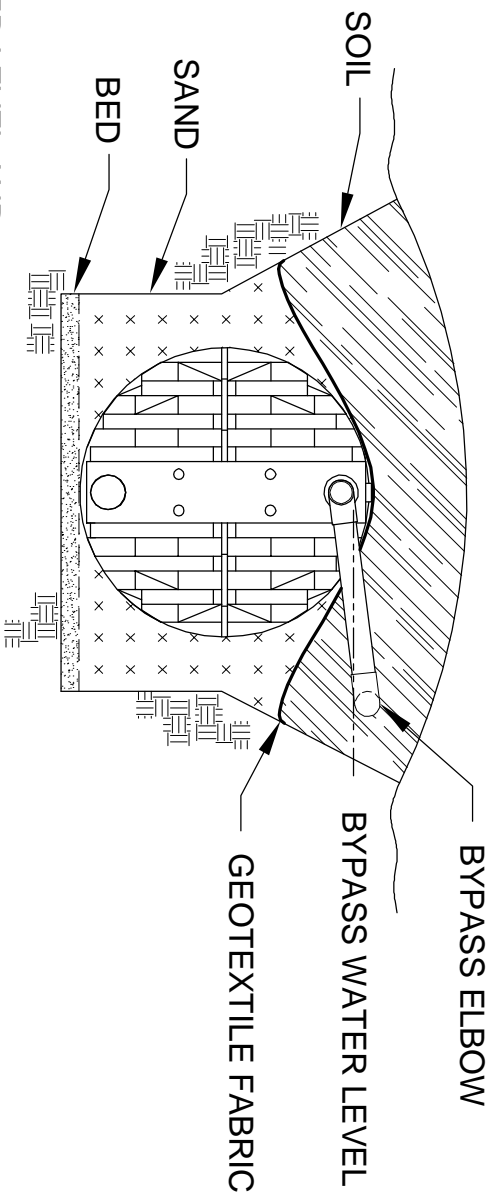

NOTE:  
OVERFLOW WATER LEVEL AND  
PIPING LAYOUT BY OWNER.

## END VIEW

BYPASS DOWNHILL TO SAFE DAYLIGHT DISCHARGE (DIRECTION MAY VARY)

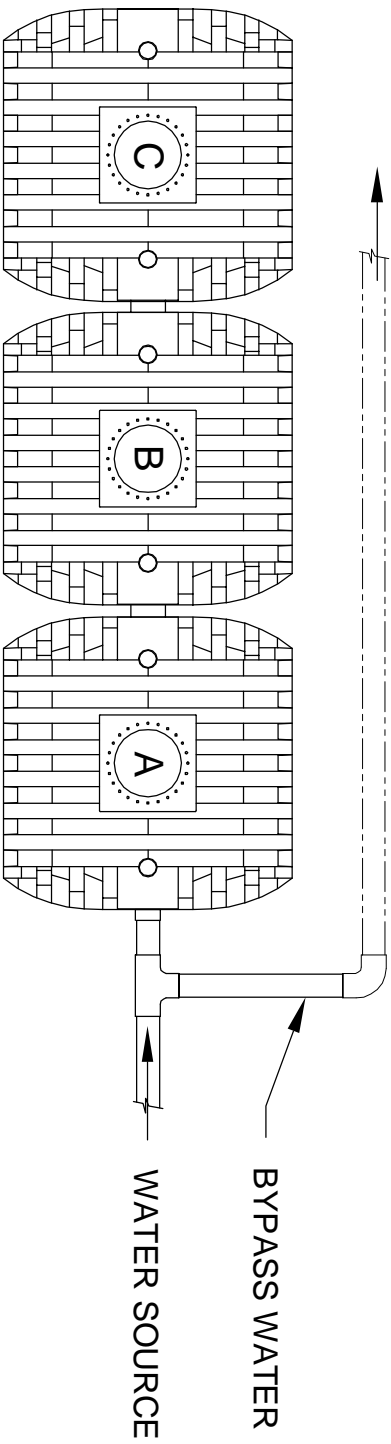

## TOP VIEW

### **IMPORTANT**

ALWAYS CONSIDER WHERE EXCESS WATER WILL GO WHEN THE TANK IS FULL.  
MAKE PROVISIONS FOR SAFE OVERFLOW WITHOUT EROSION OR STRUCTURAL BUILDING DAMAGE.