


POTABLE WATER - COMMERCIAL / INDUSTRIAL SYSTEM

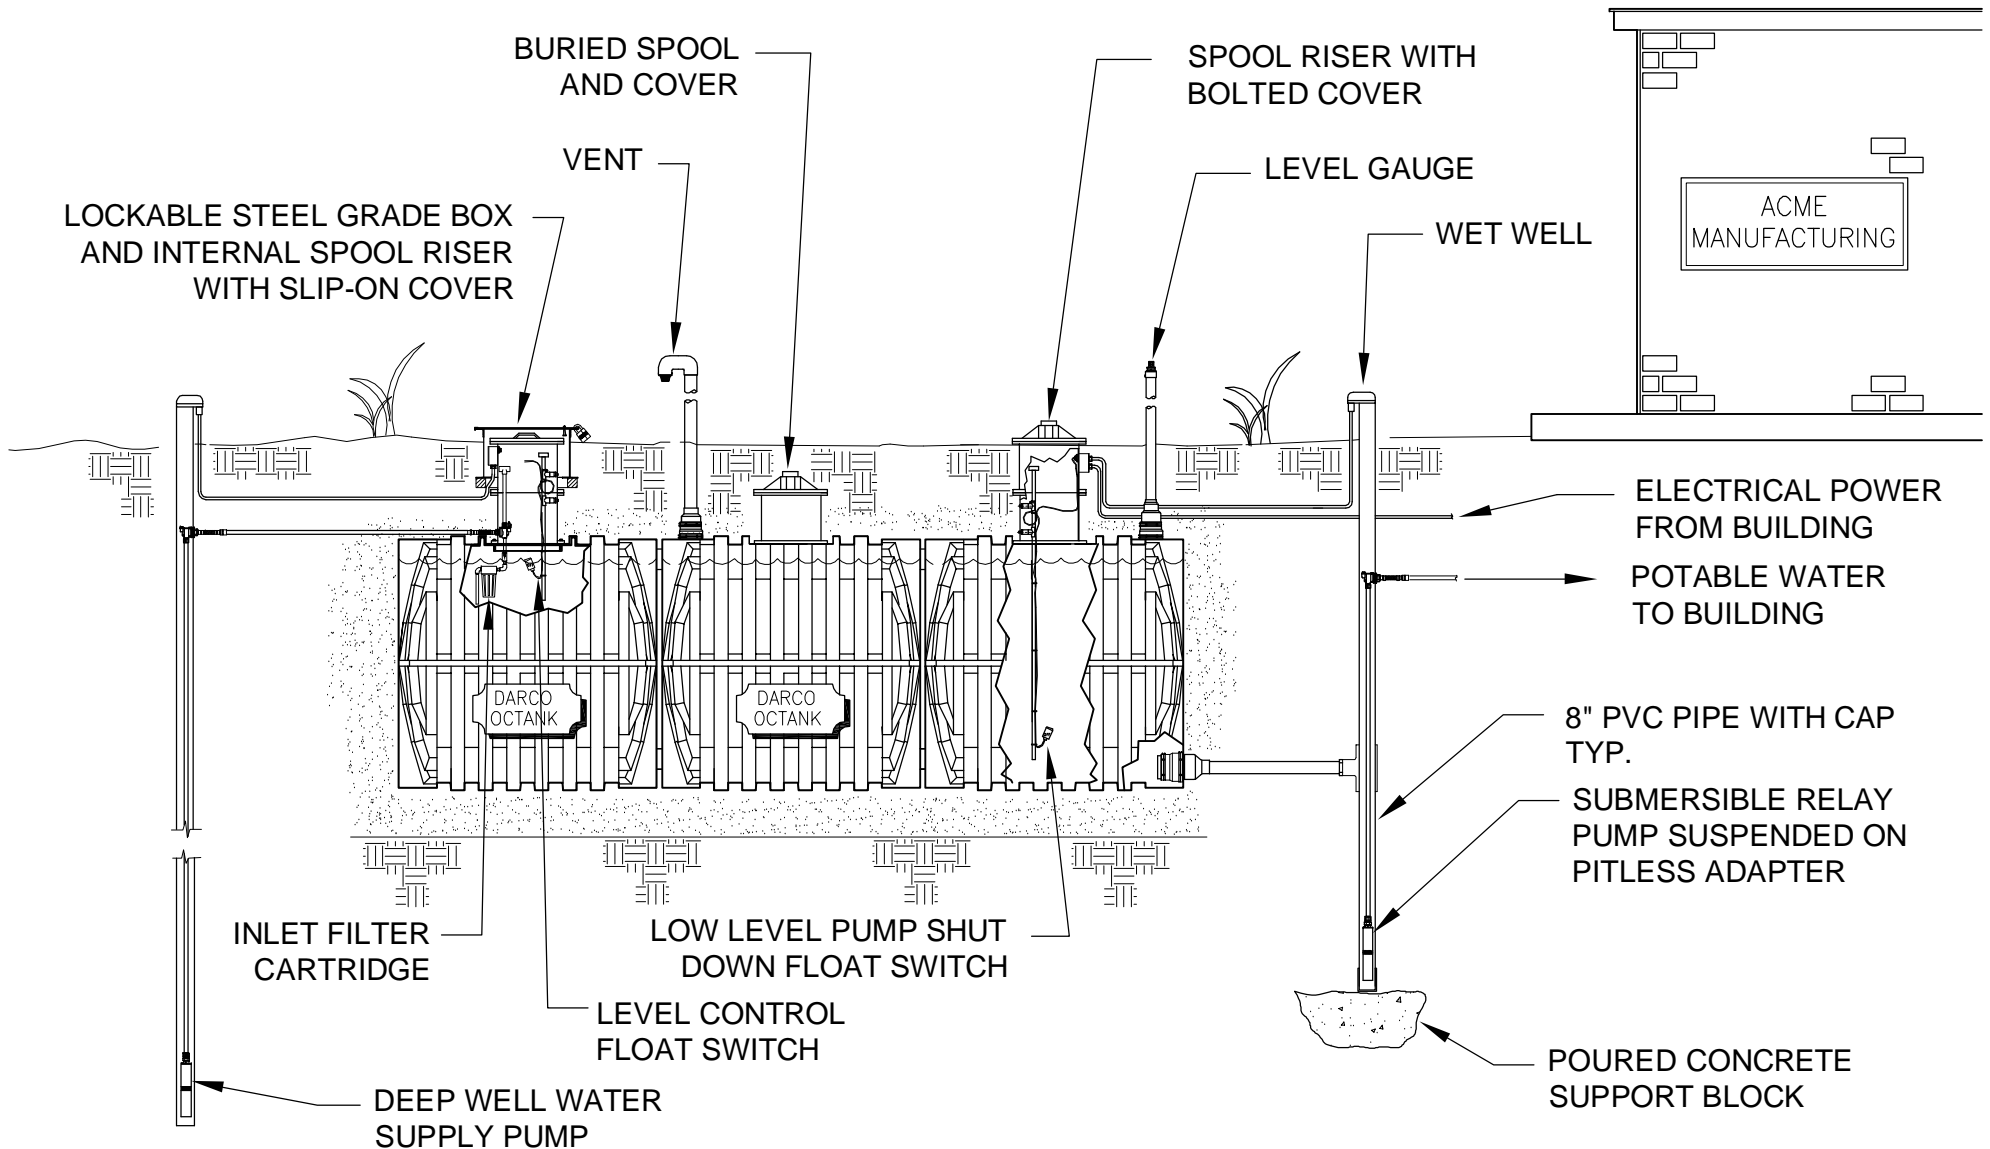

WARNING
PLUMBING AND ELECTRICAL WORK MUST MEET LOCAL CODES

NOT TO SCALE, FOR ILLUSTRATION ONLY

Darco Inc.
All Rights Reserved
Revision 6/18/10