


POTABLE WATER - COMMERCIAL / INDUSTRIAL SYSTEM

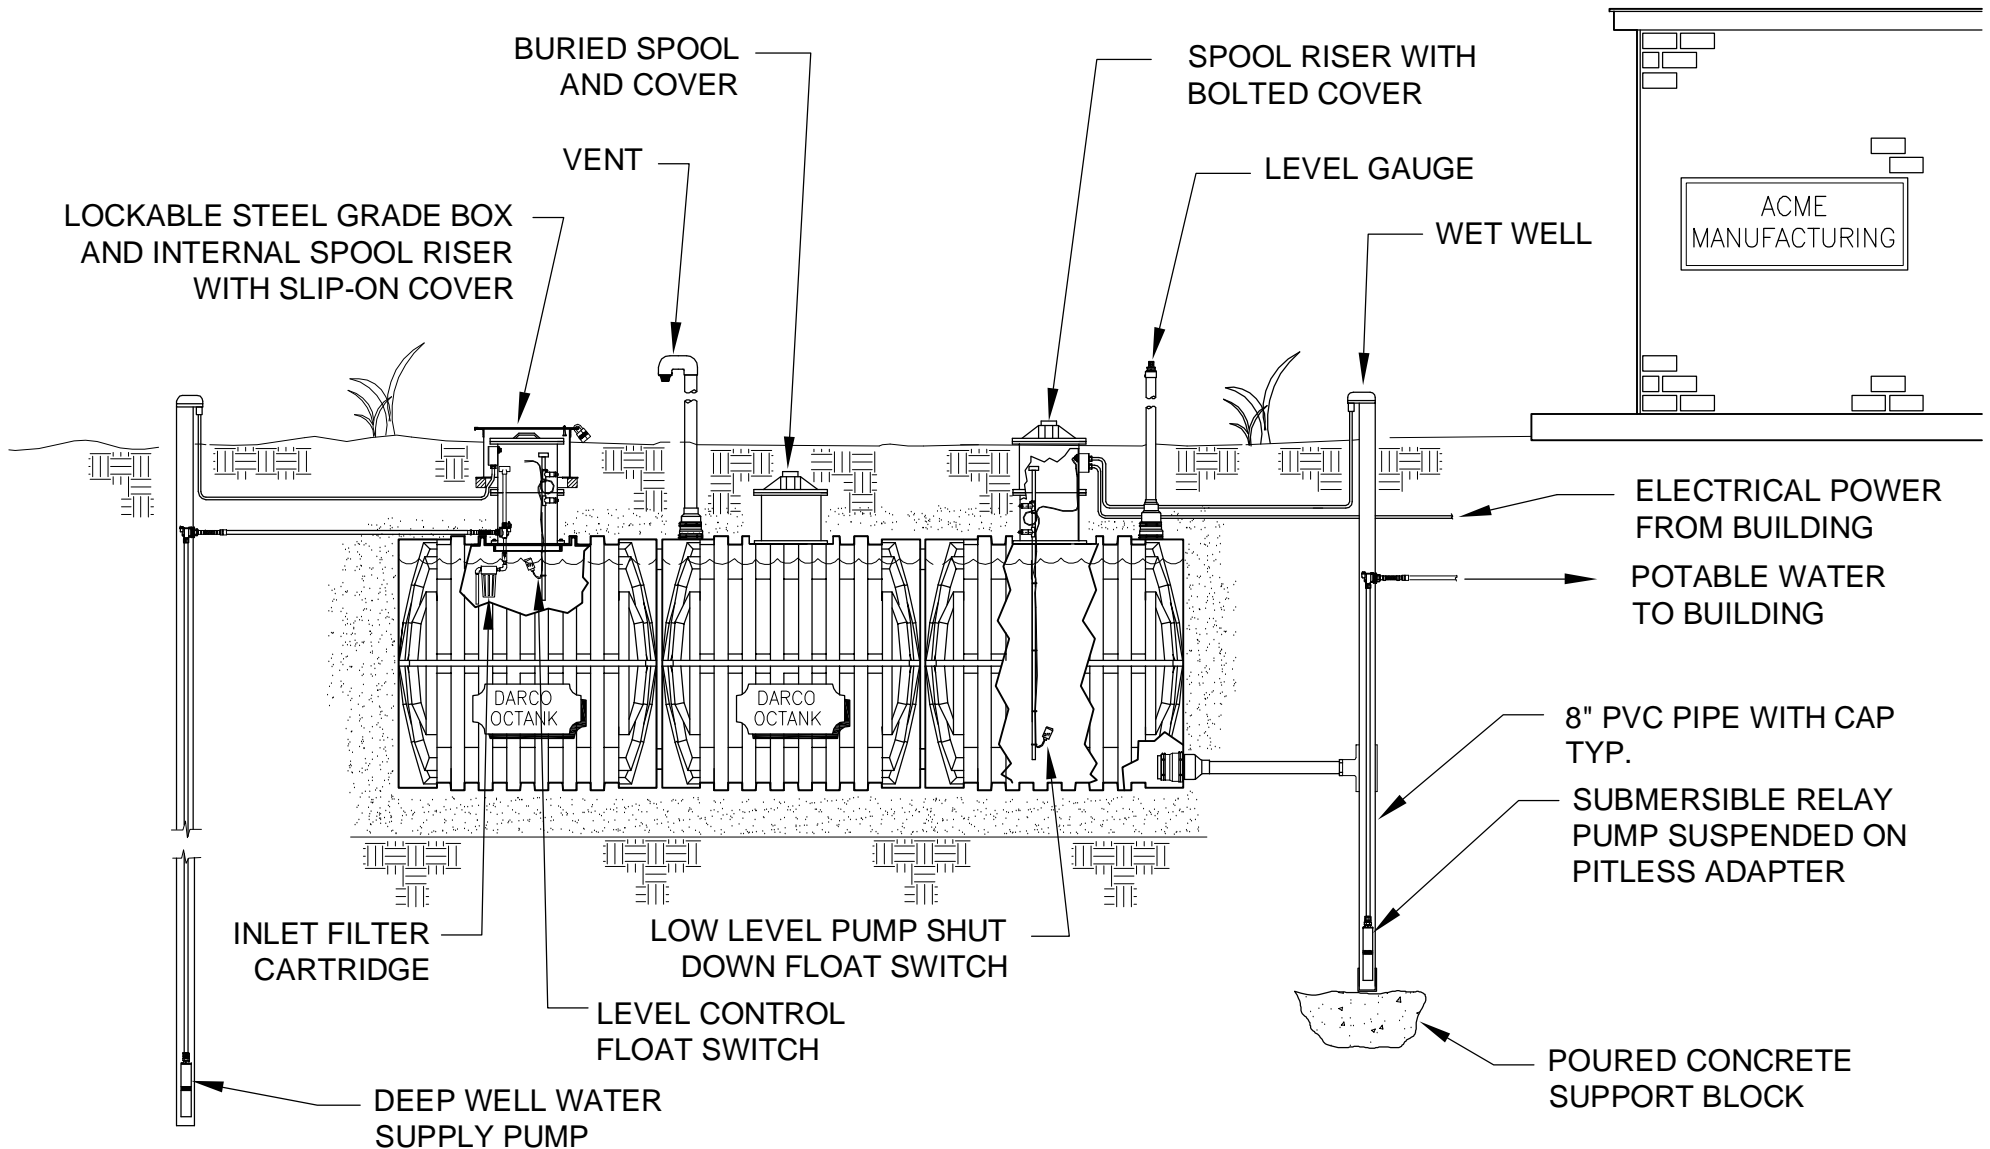

WARNING
 PLUMBING AND ELECTRICAL WORK MUST MEET LOCAL CODES

NOT TO SCALE, FOR ILLUSTRATION ONLY

Darco Inc.
 All Rights Reserved
 Revision 6/18/10