


# POTABLE WATER - HOME STORAGE SYSTEM

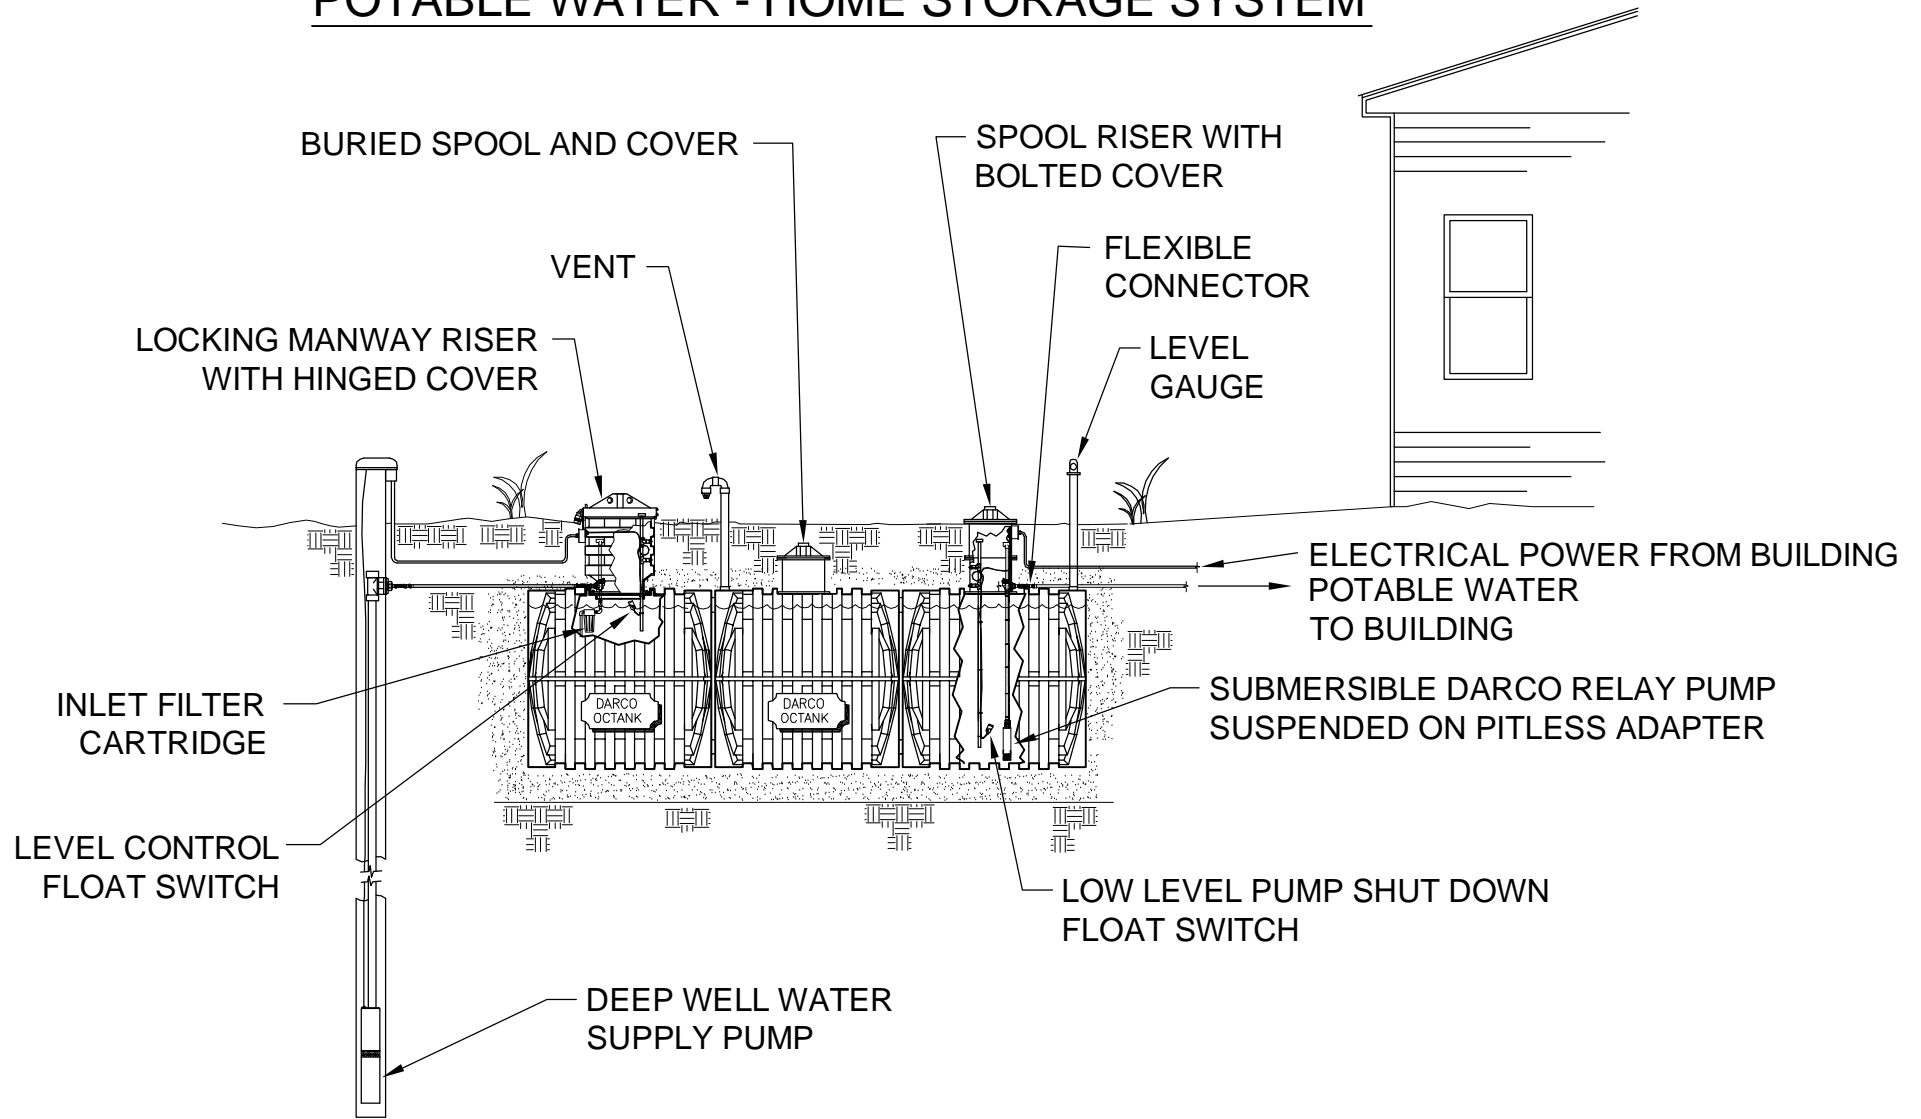

## **WARNING**

PLUMBING AND ELECTRICAL WORK MUST MEET LOCAL CODES

NOT TO SCALE, FOR ILLUSTRATION ONLY

Darco Inc.  
All Rights Reserved  
Revision 6/8/10