


# TYPICAL STORAGE TANK WITH WET WELL BELOW PUMP HOUSE FLOOR

## Components

- A-D Probes or float switches controlling deep well tank supply pump.
- A System over full – shut down pump / override and alarm.
- B Supply well to tank – pump off.
- C Supply well to tank – pump on.
- D System level too low – shut down pump / override and alarm.
- E Tank isolation valve and flexible couplings at all flanged connections.
- F Delivery pump – top drive vertical turbine type with variable frequency motor speed control.
- G Access hatch.
- H Internal ladder in tank and wet well.

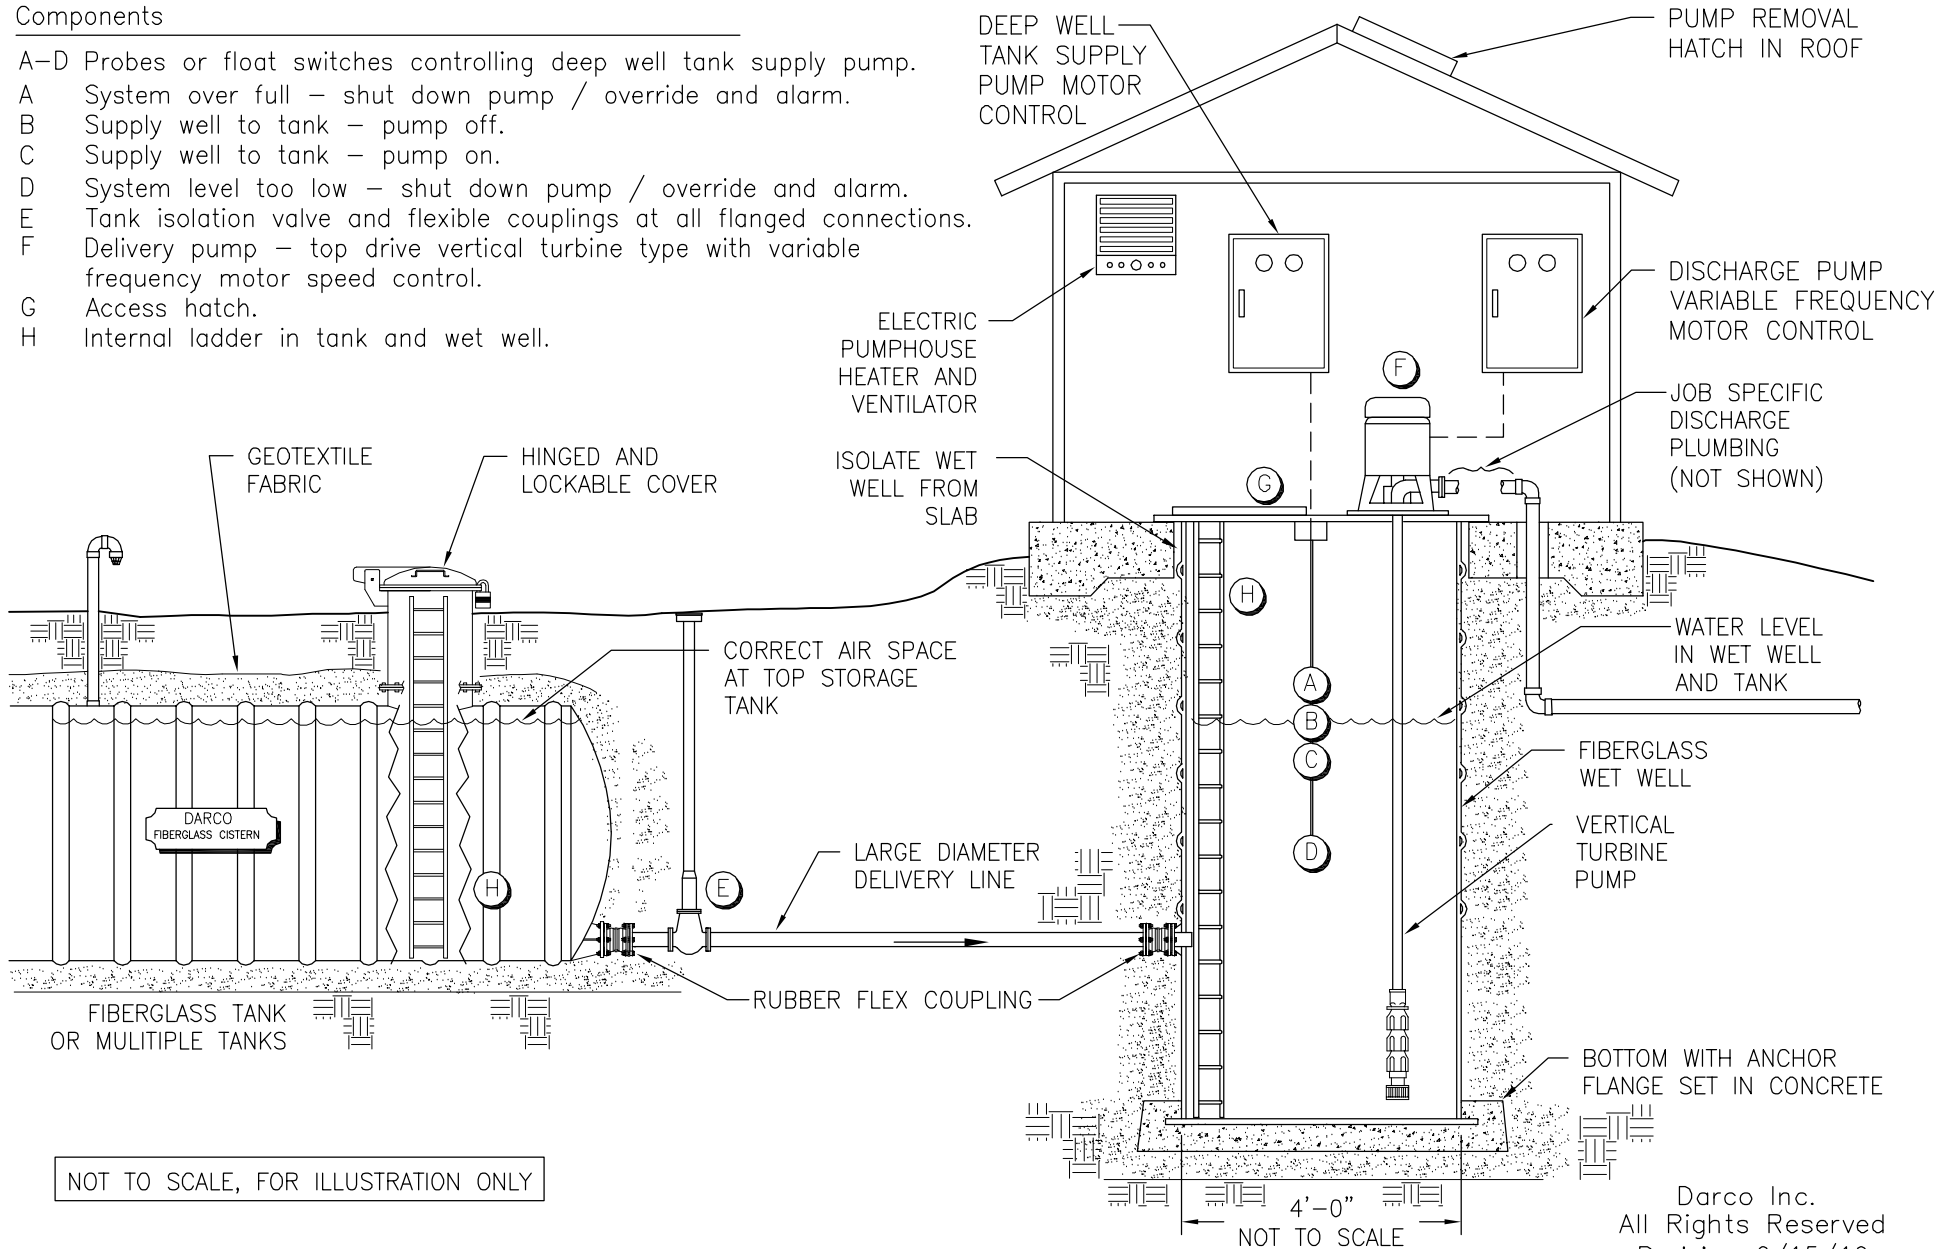

NOT TO SCALE, FOR ILLUSTRATION ONLY

Darco Inc.  
All Rights Reserved  
Revision 6/15/10